


1
AREA-922

2
AREA-595

3
AREA-922

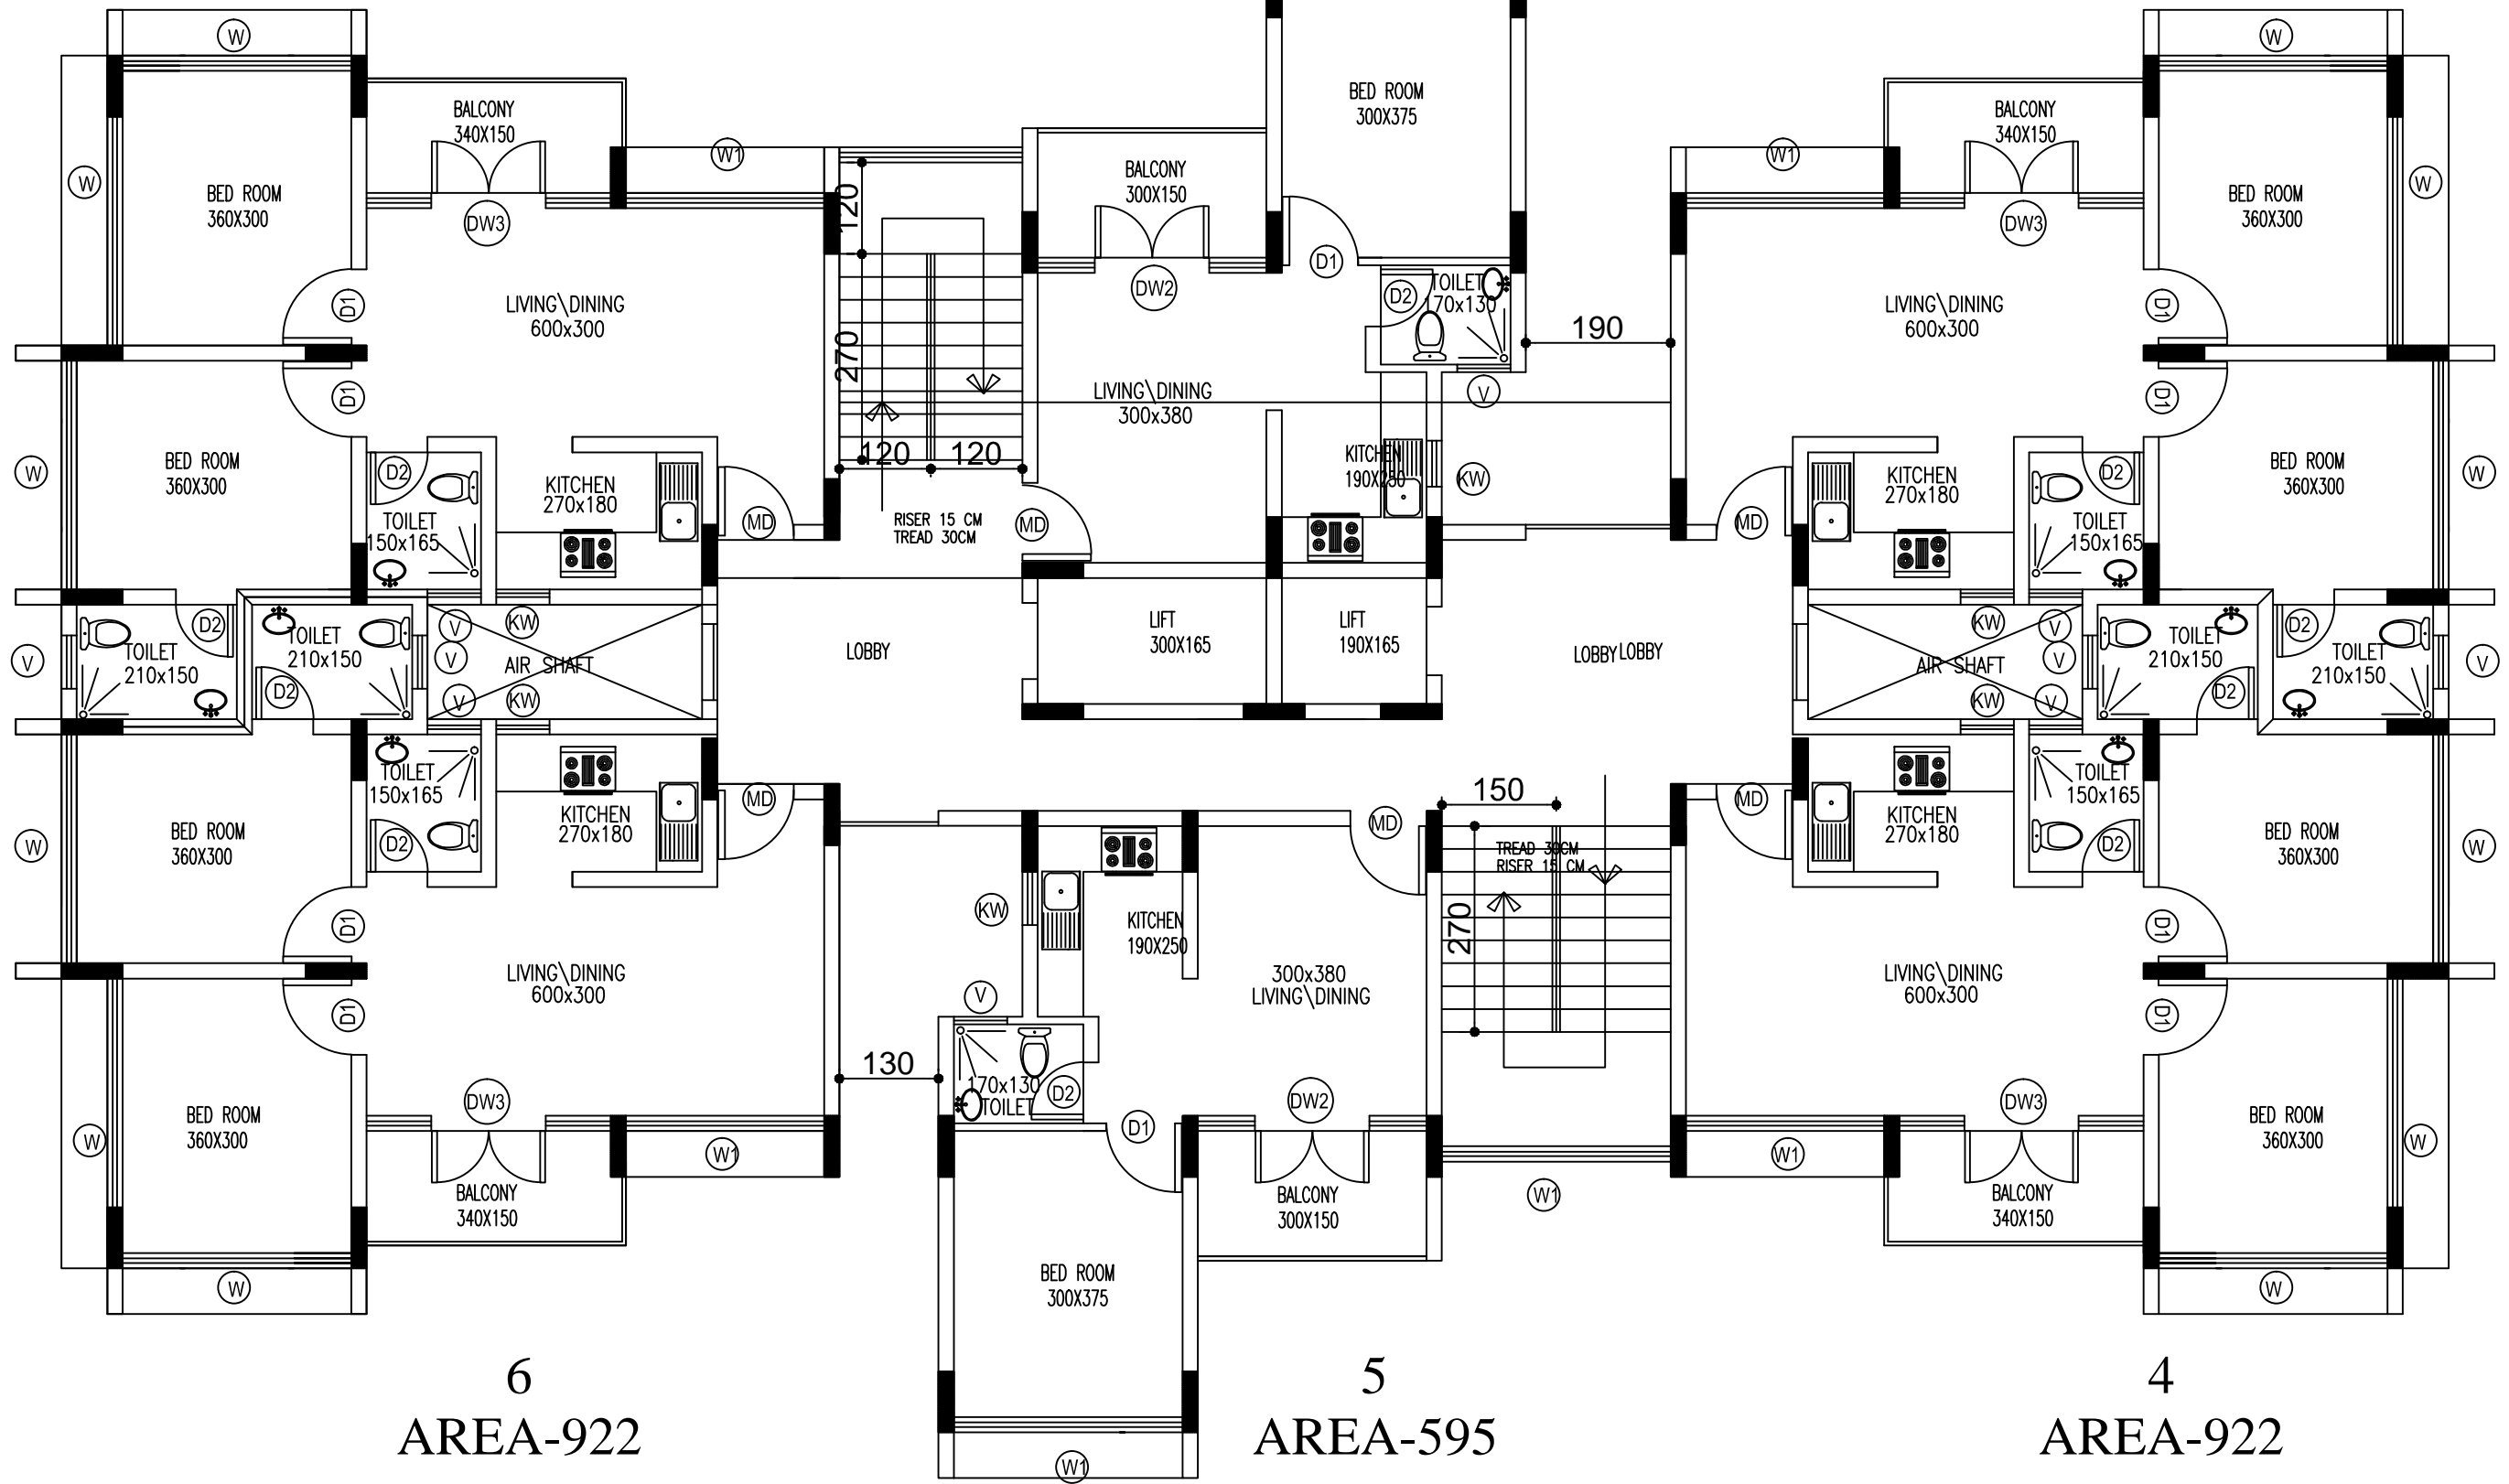


6
AREA-922

5
AREA-595

4
AREA-922

1ST TO 10TH FLOOR PLAN

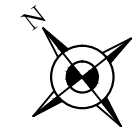

SCALE 1:100