


ELECTRIC LINE

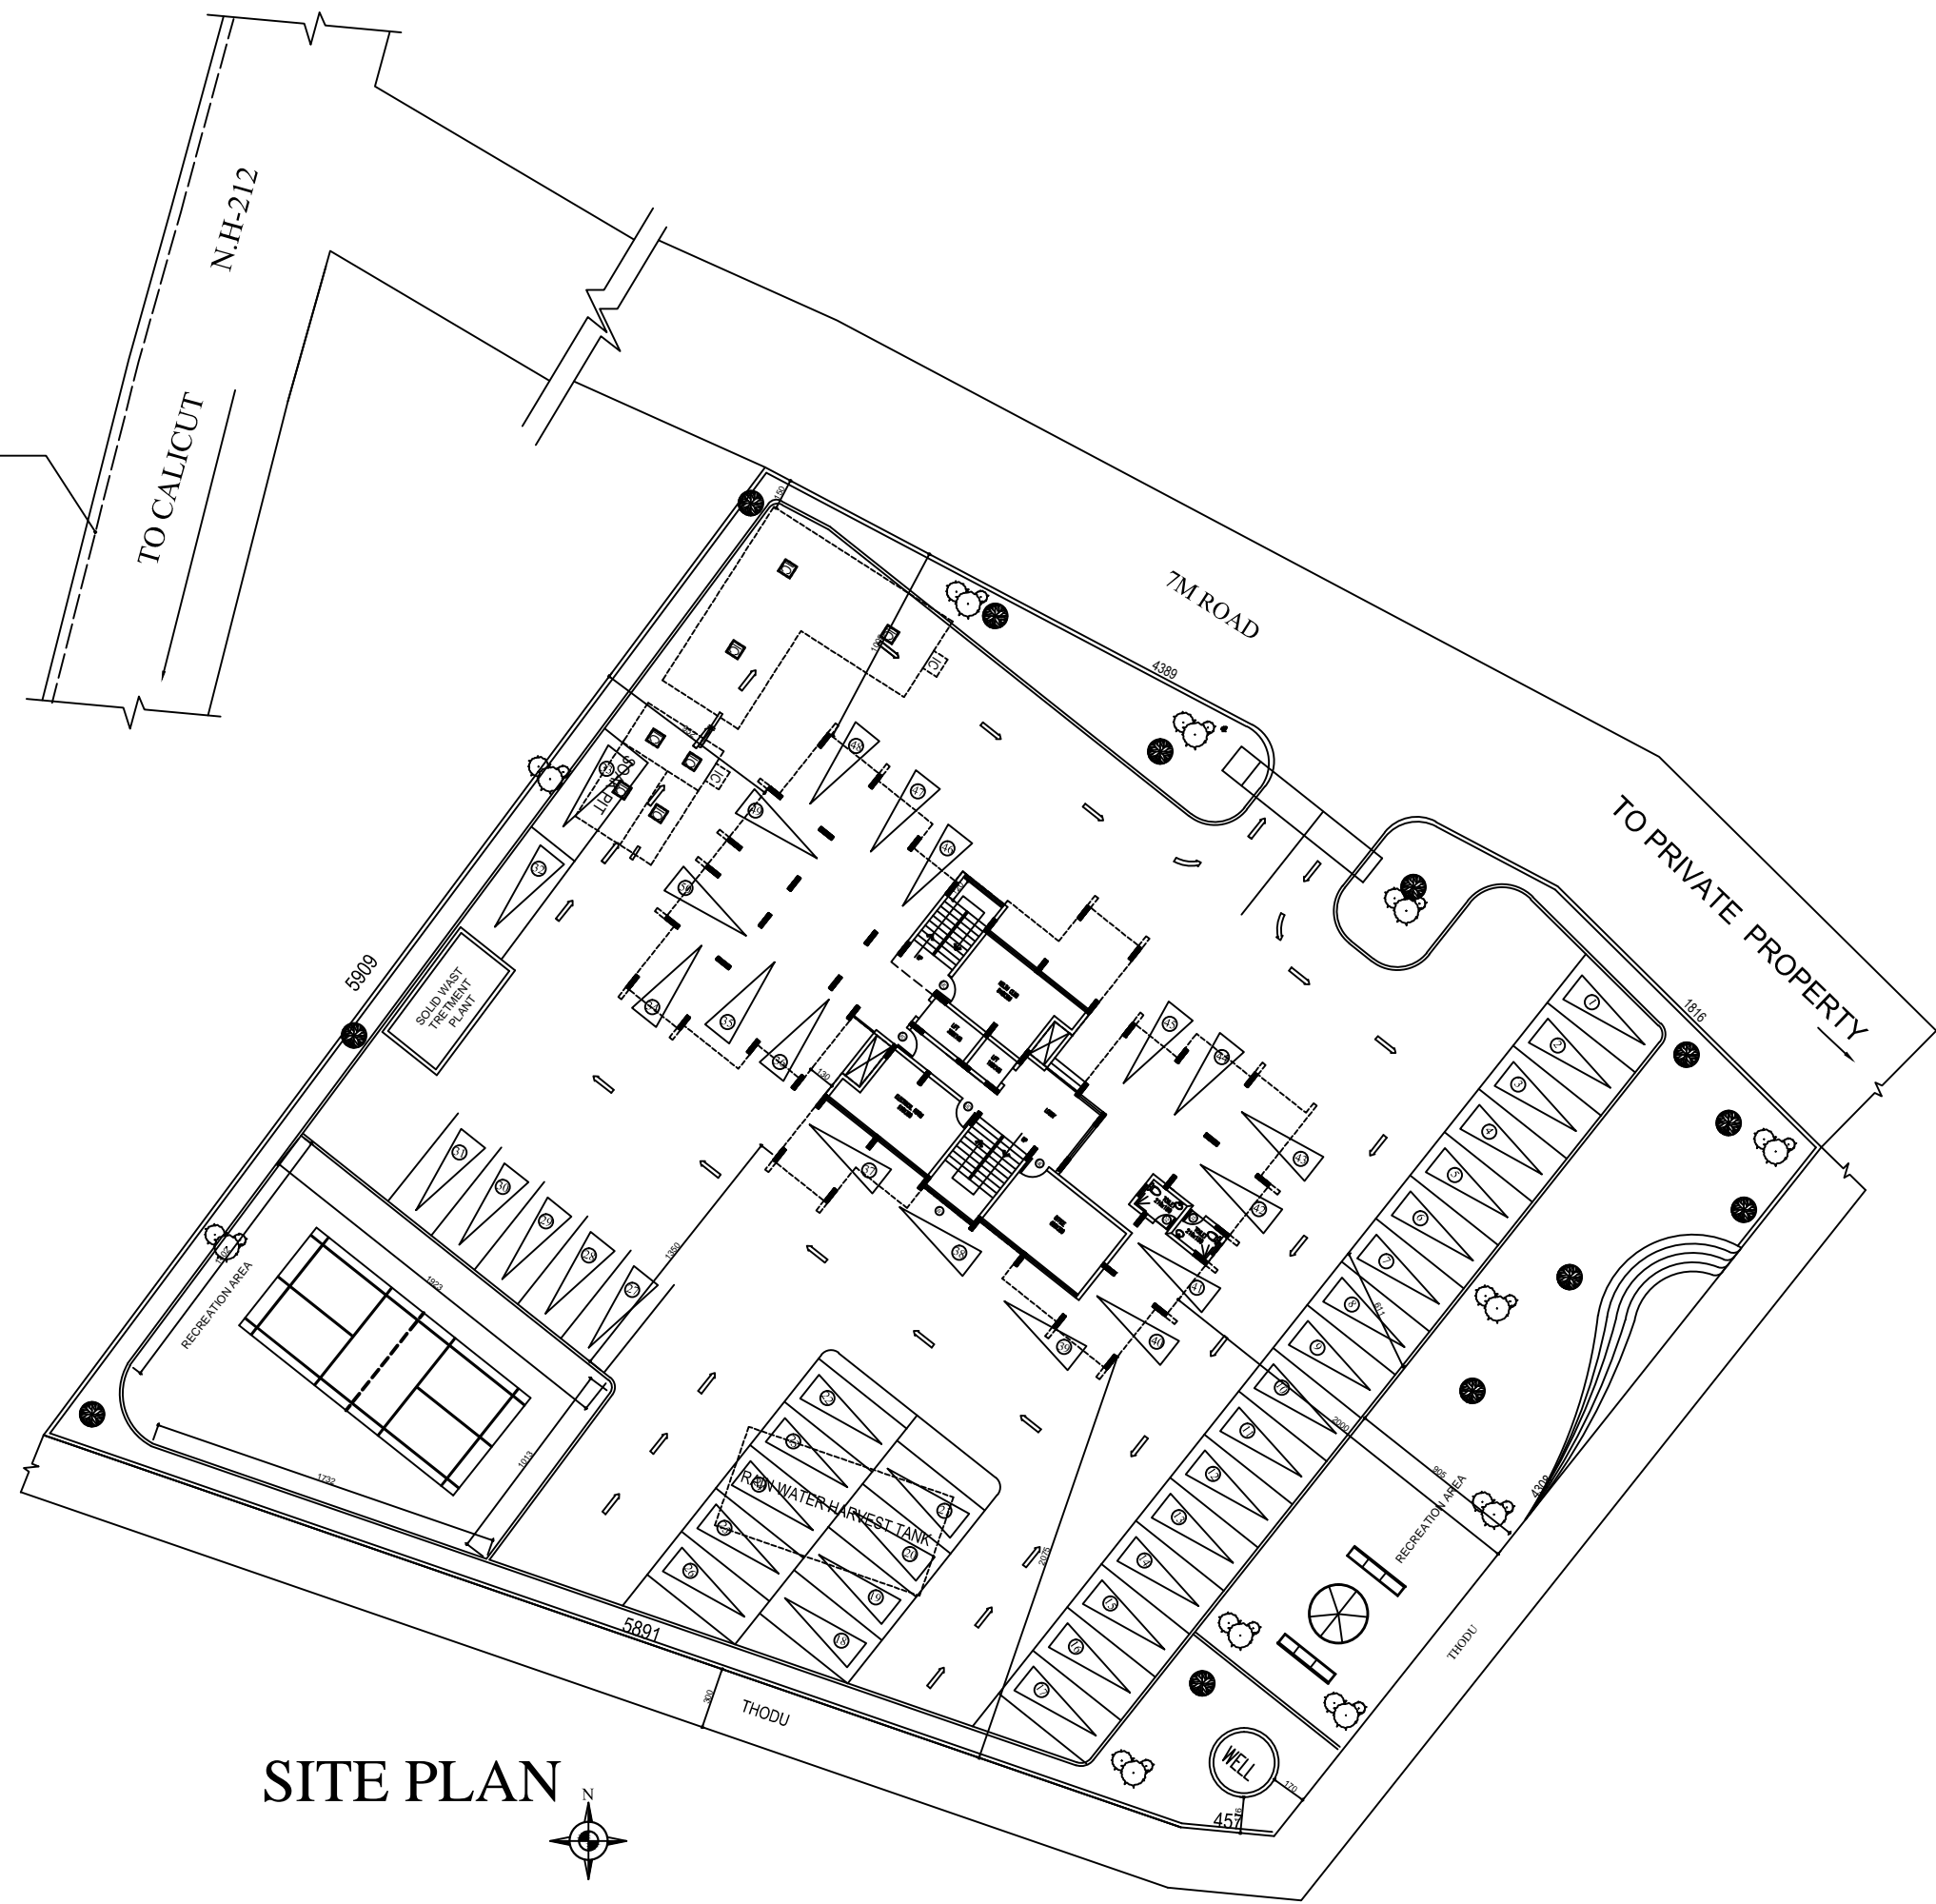

SITE PLAN

